



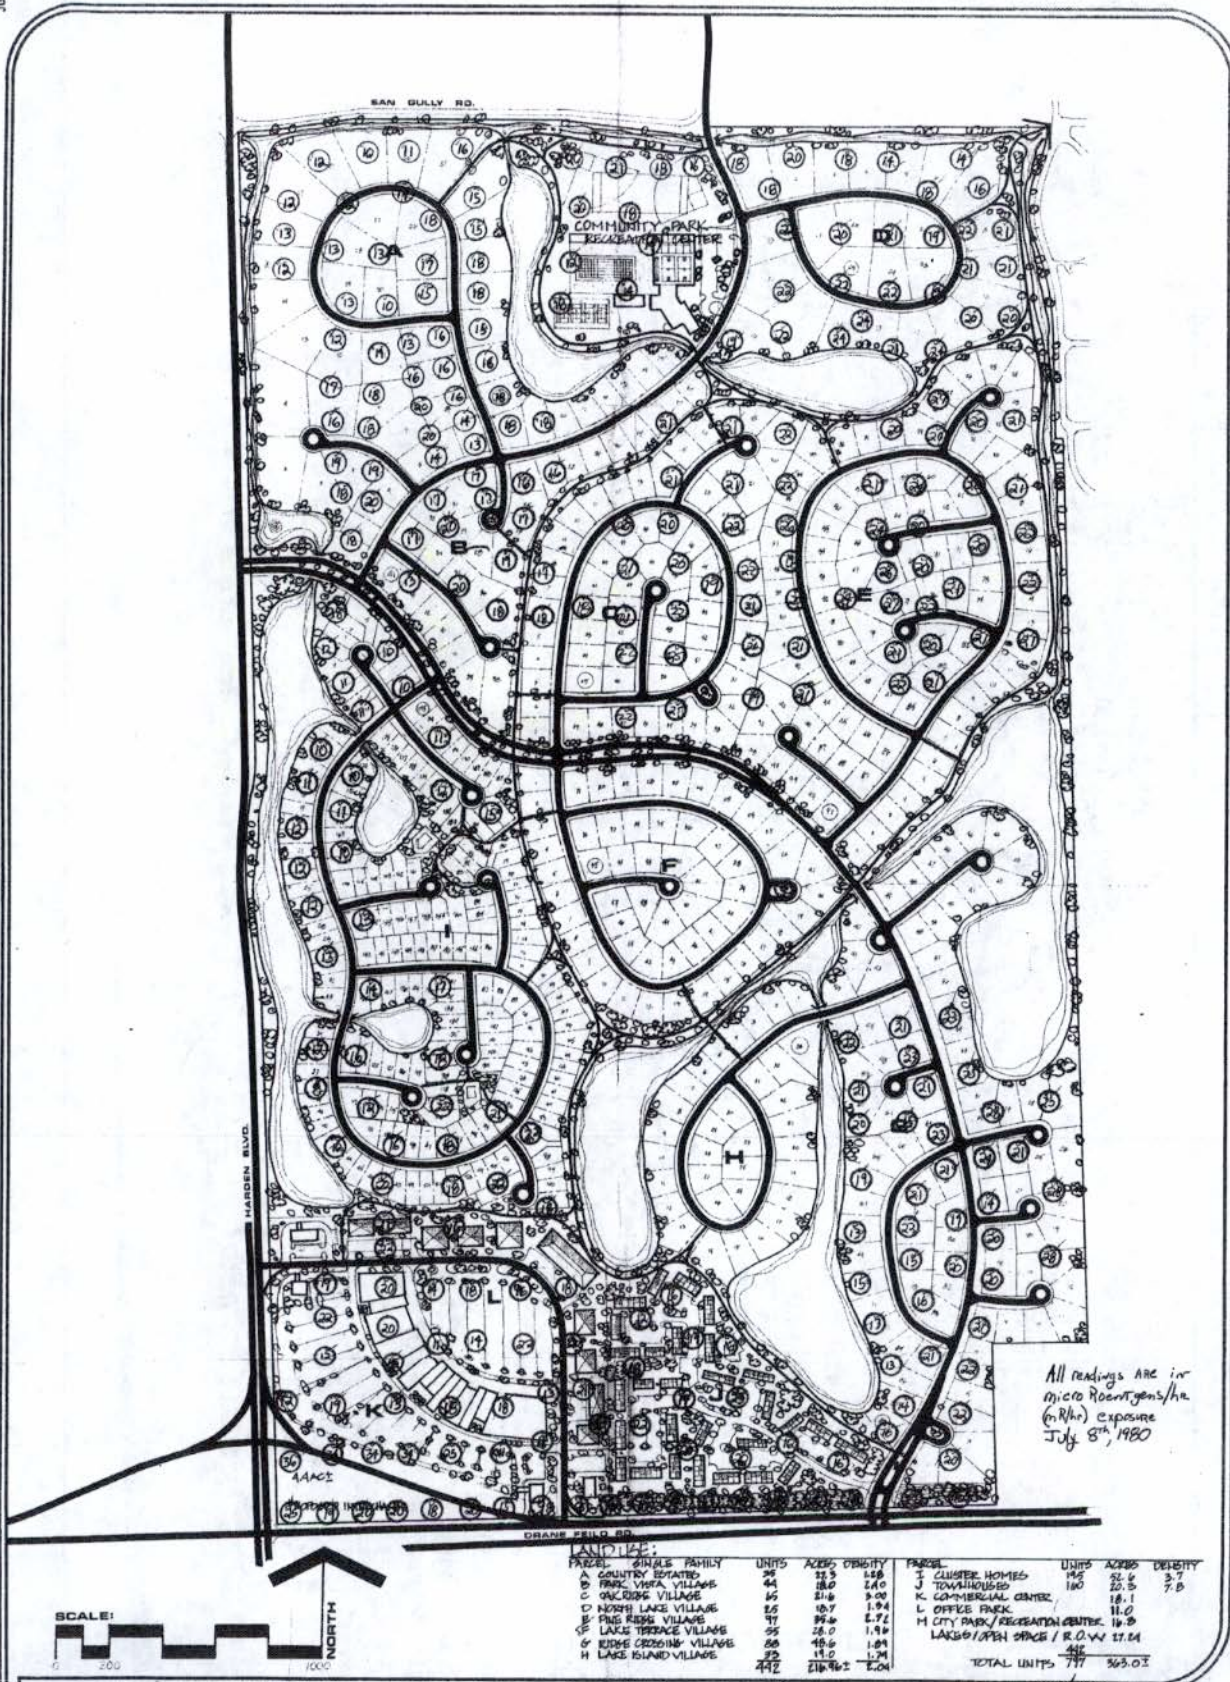


COUNTRY LAKES

PREPARED FOR:
THE DRUMMOND COMPANY
JASPER, ALABAMA

GLATTING LOPEZ & ASSOCIATES
PLANNING AND DESIGN CONSULTANTS
116 EAST COMSTOCK AVENUE
WINTER PARK, FLORIDA 32789 (305) 844-8552
CHASTAIN-SKILLMAN INC.
CONSULTING ENGINEERS
LAKELAND, FLA.



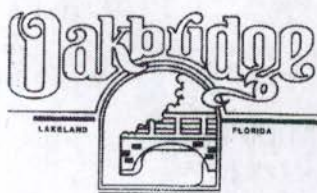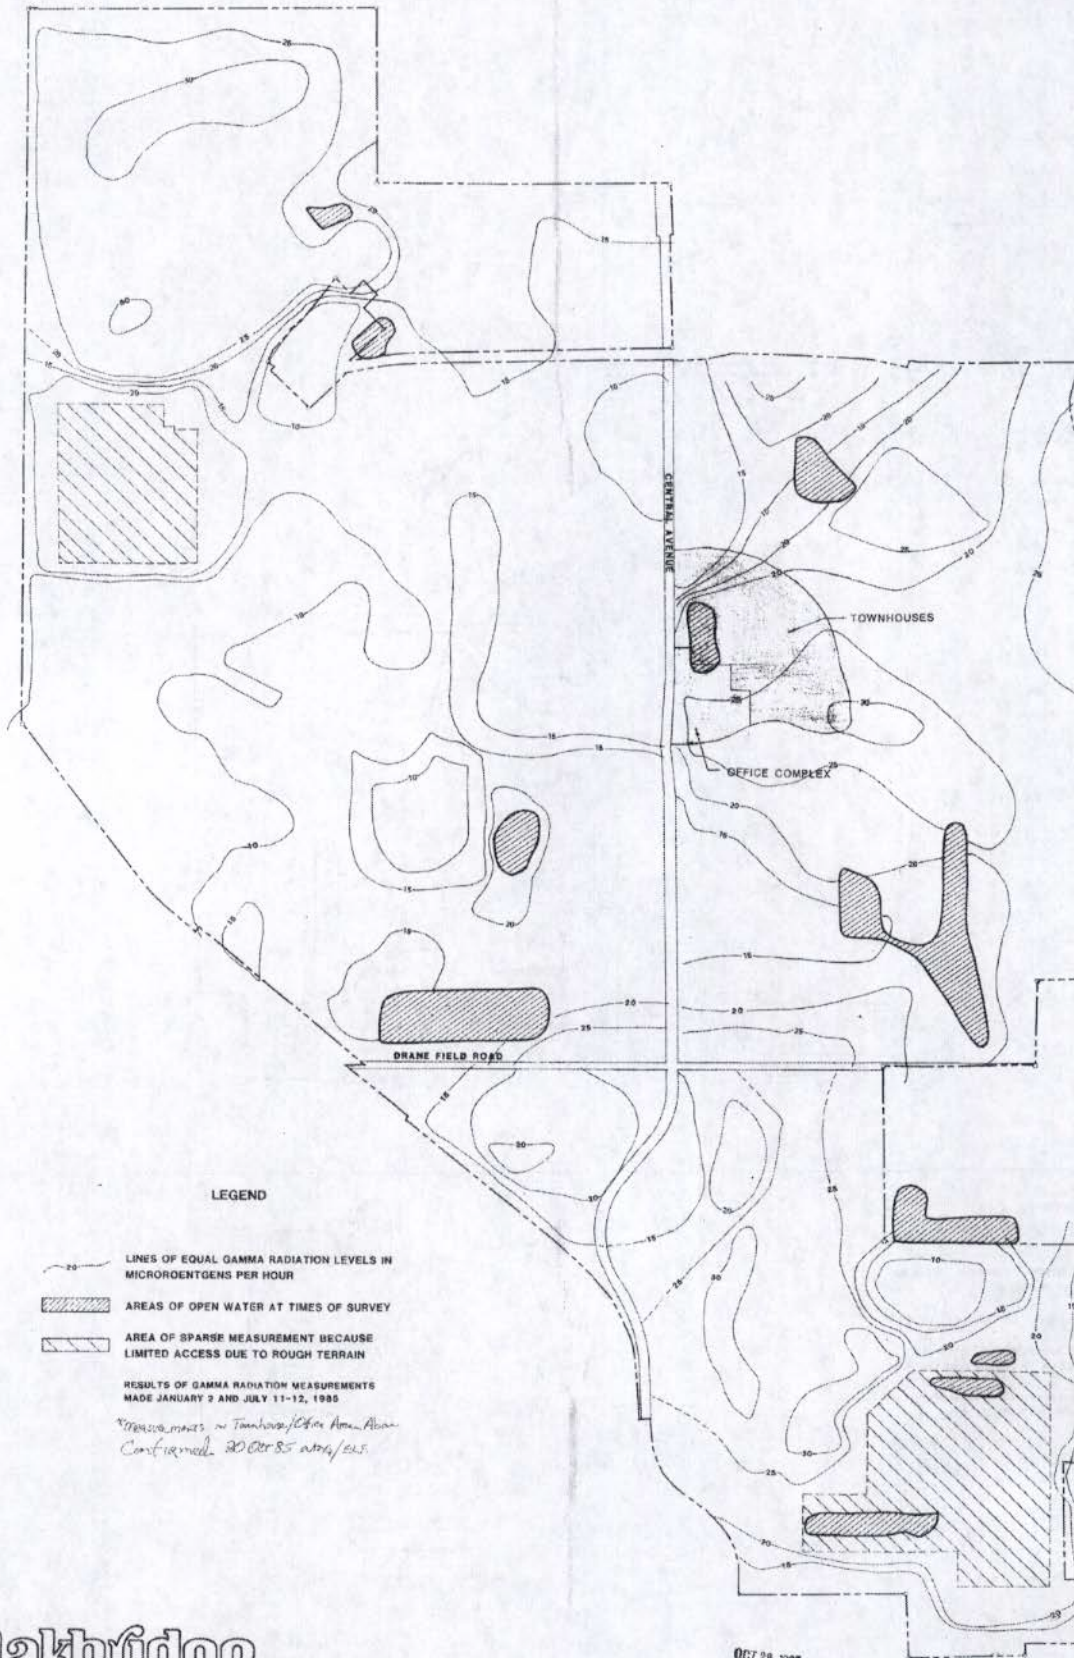

CHASTAIN SOUTHERN CORPORATION	GLAYTING LOPEZ KERR HER	TAYLOR ASSOCIATES INCORPORATED	Water and Air Research, Inc.	0 100 200 300 400 500	MAP K
--------------------------------------	--------------------------------	---------------------------------------	-------------------------------------	------------------------------	--------------